



PAVILJON 12 - VELESAJAM - 1.KAT _ POZICIJA U PROSTORU

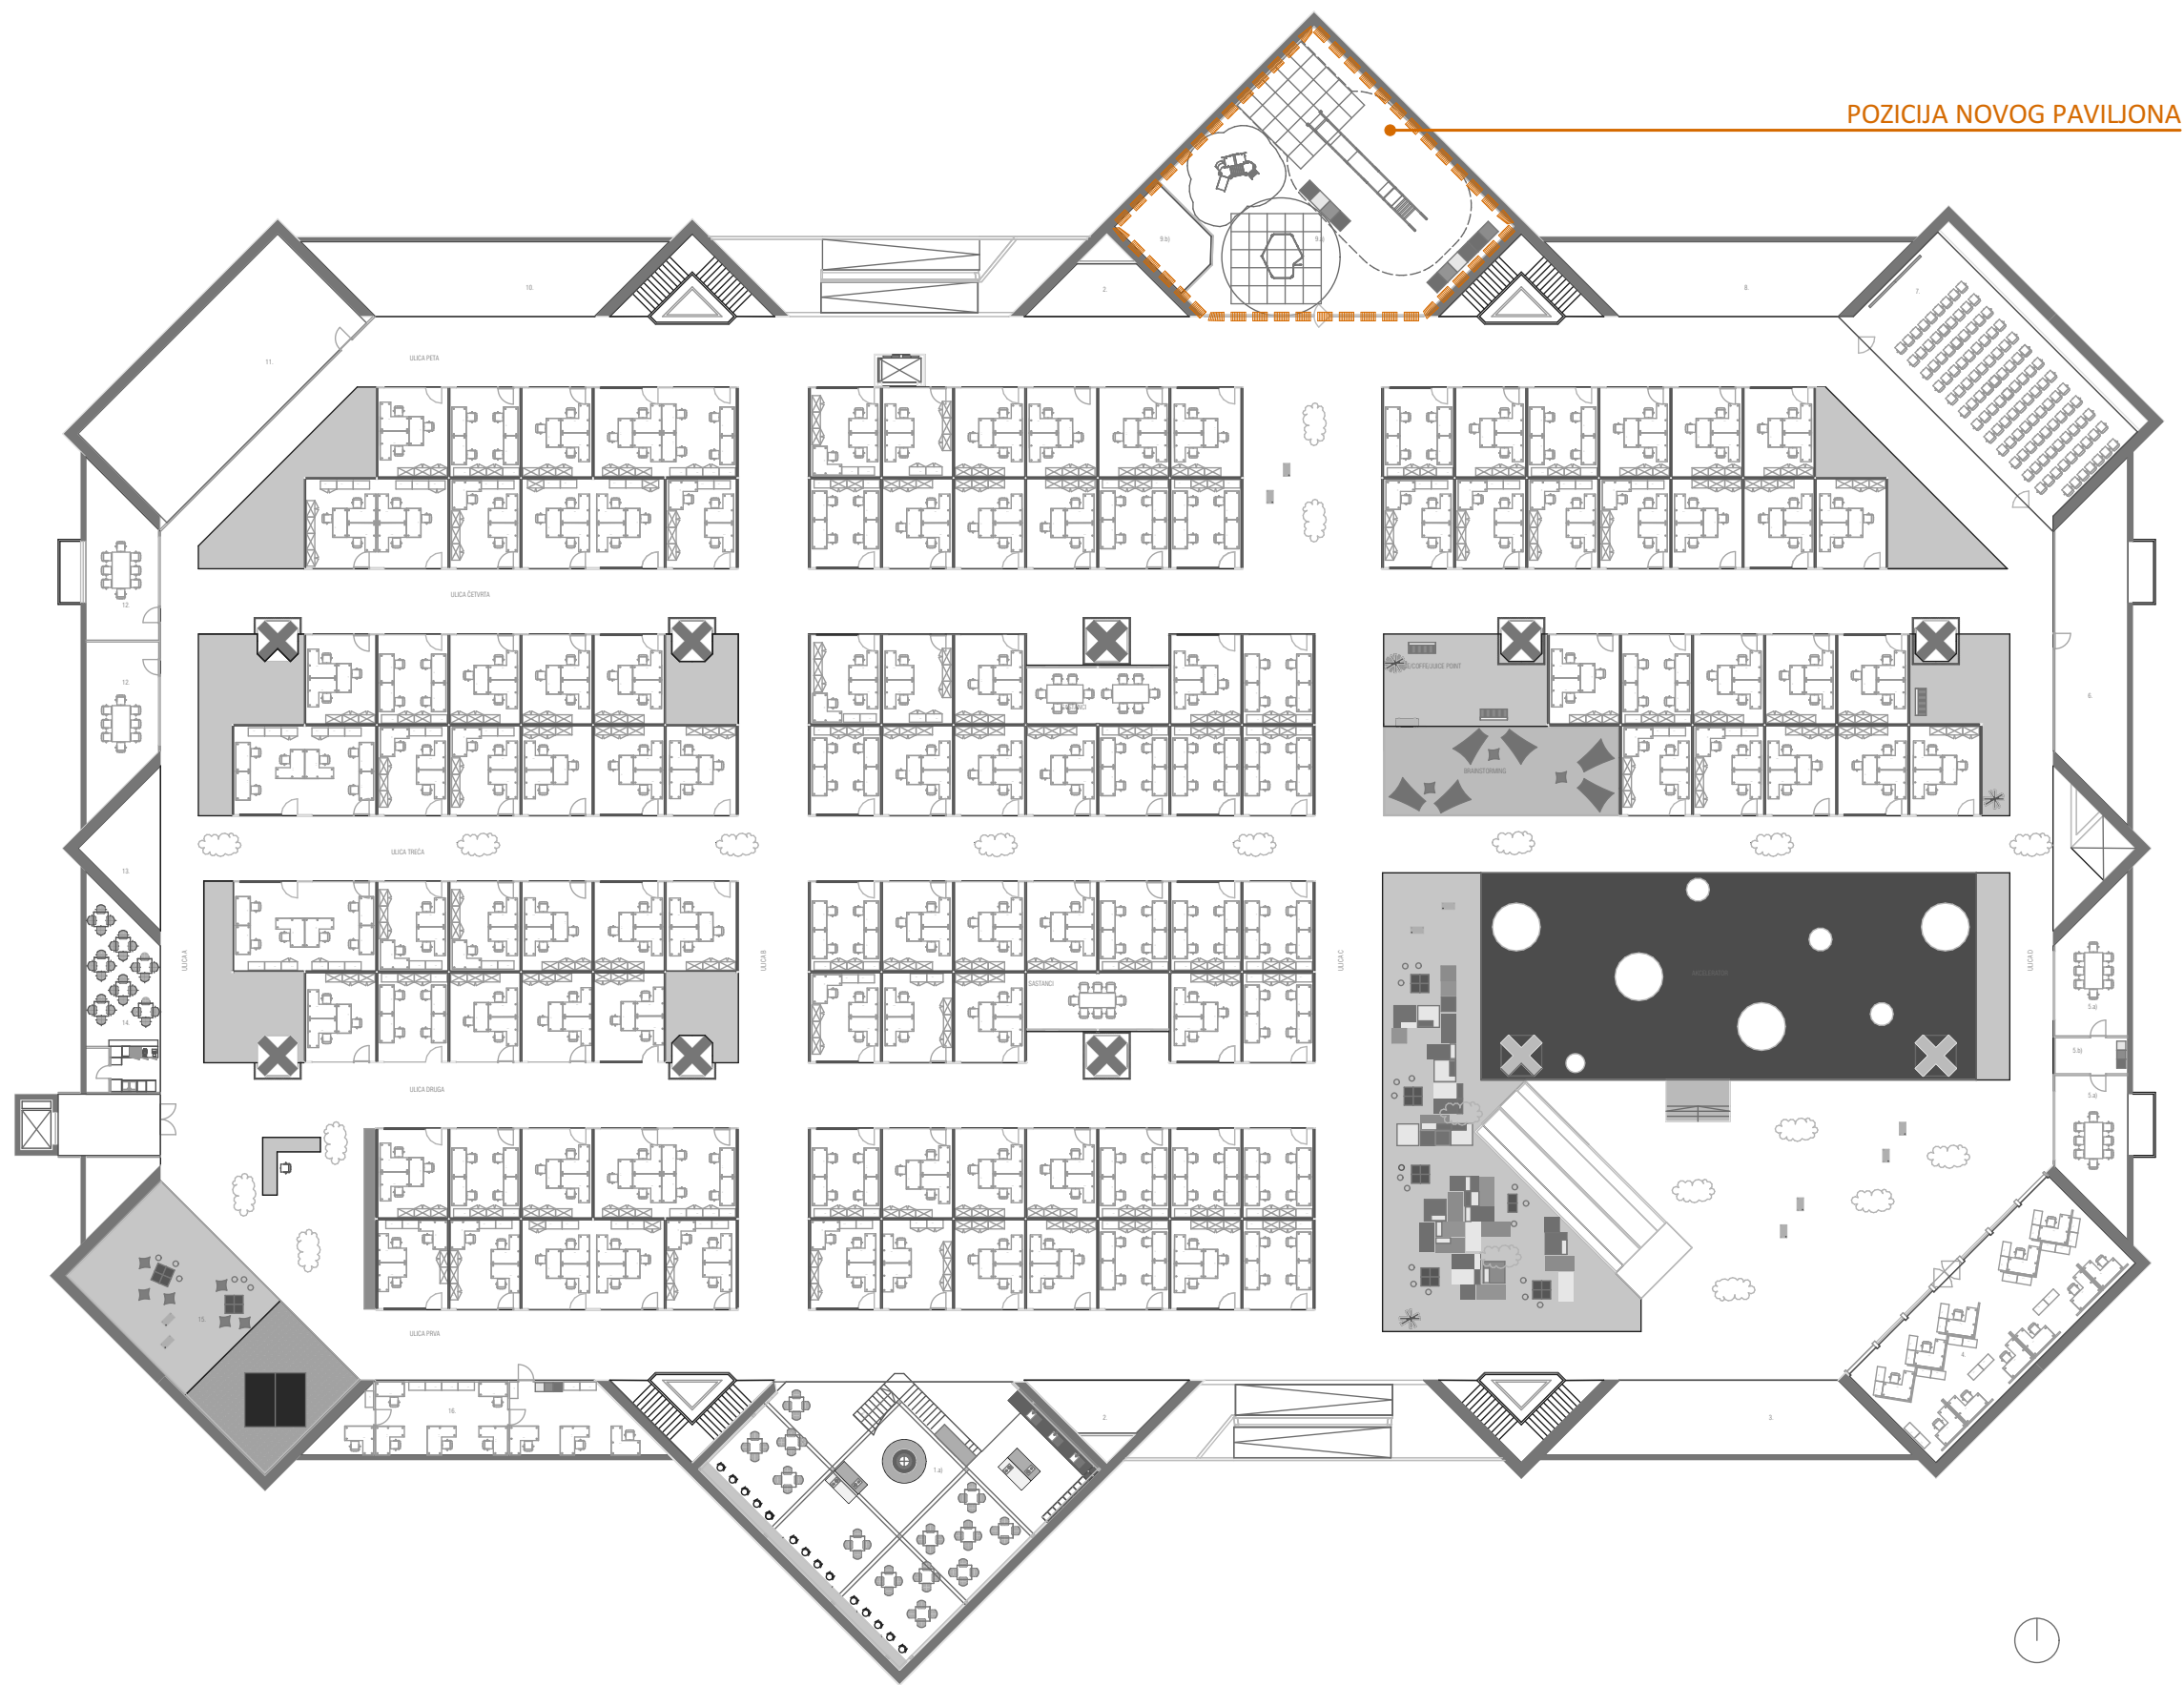

LEGENDA

 rušenje

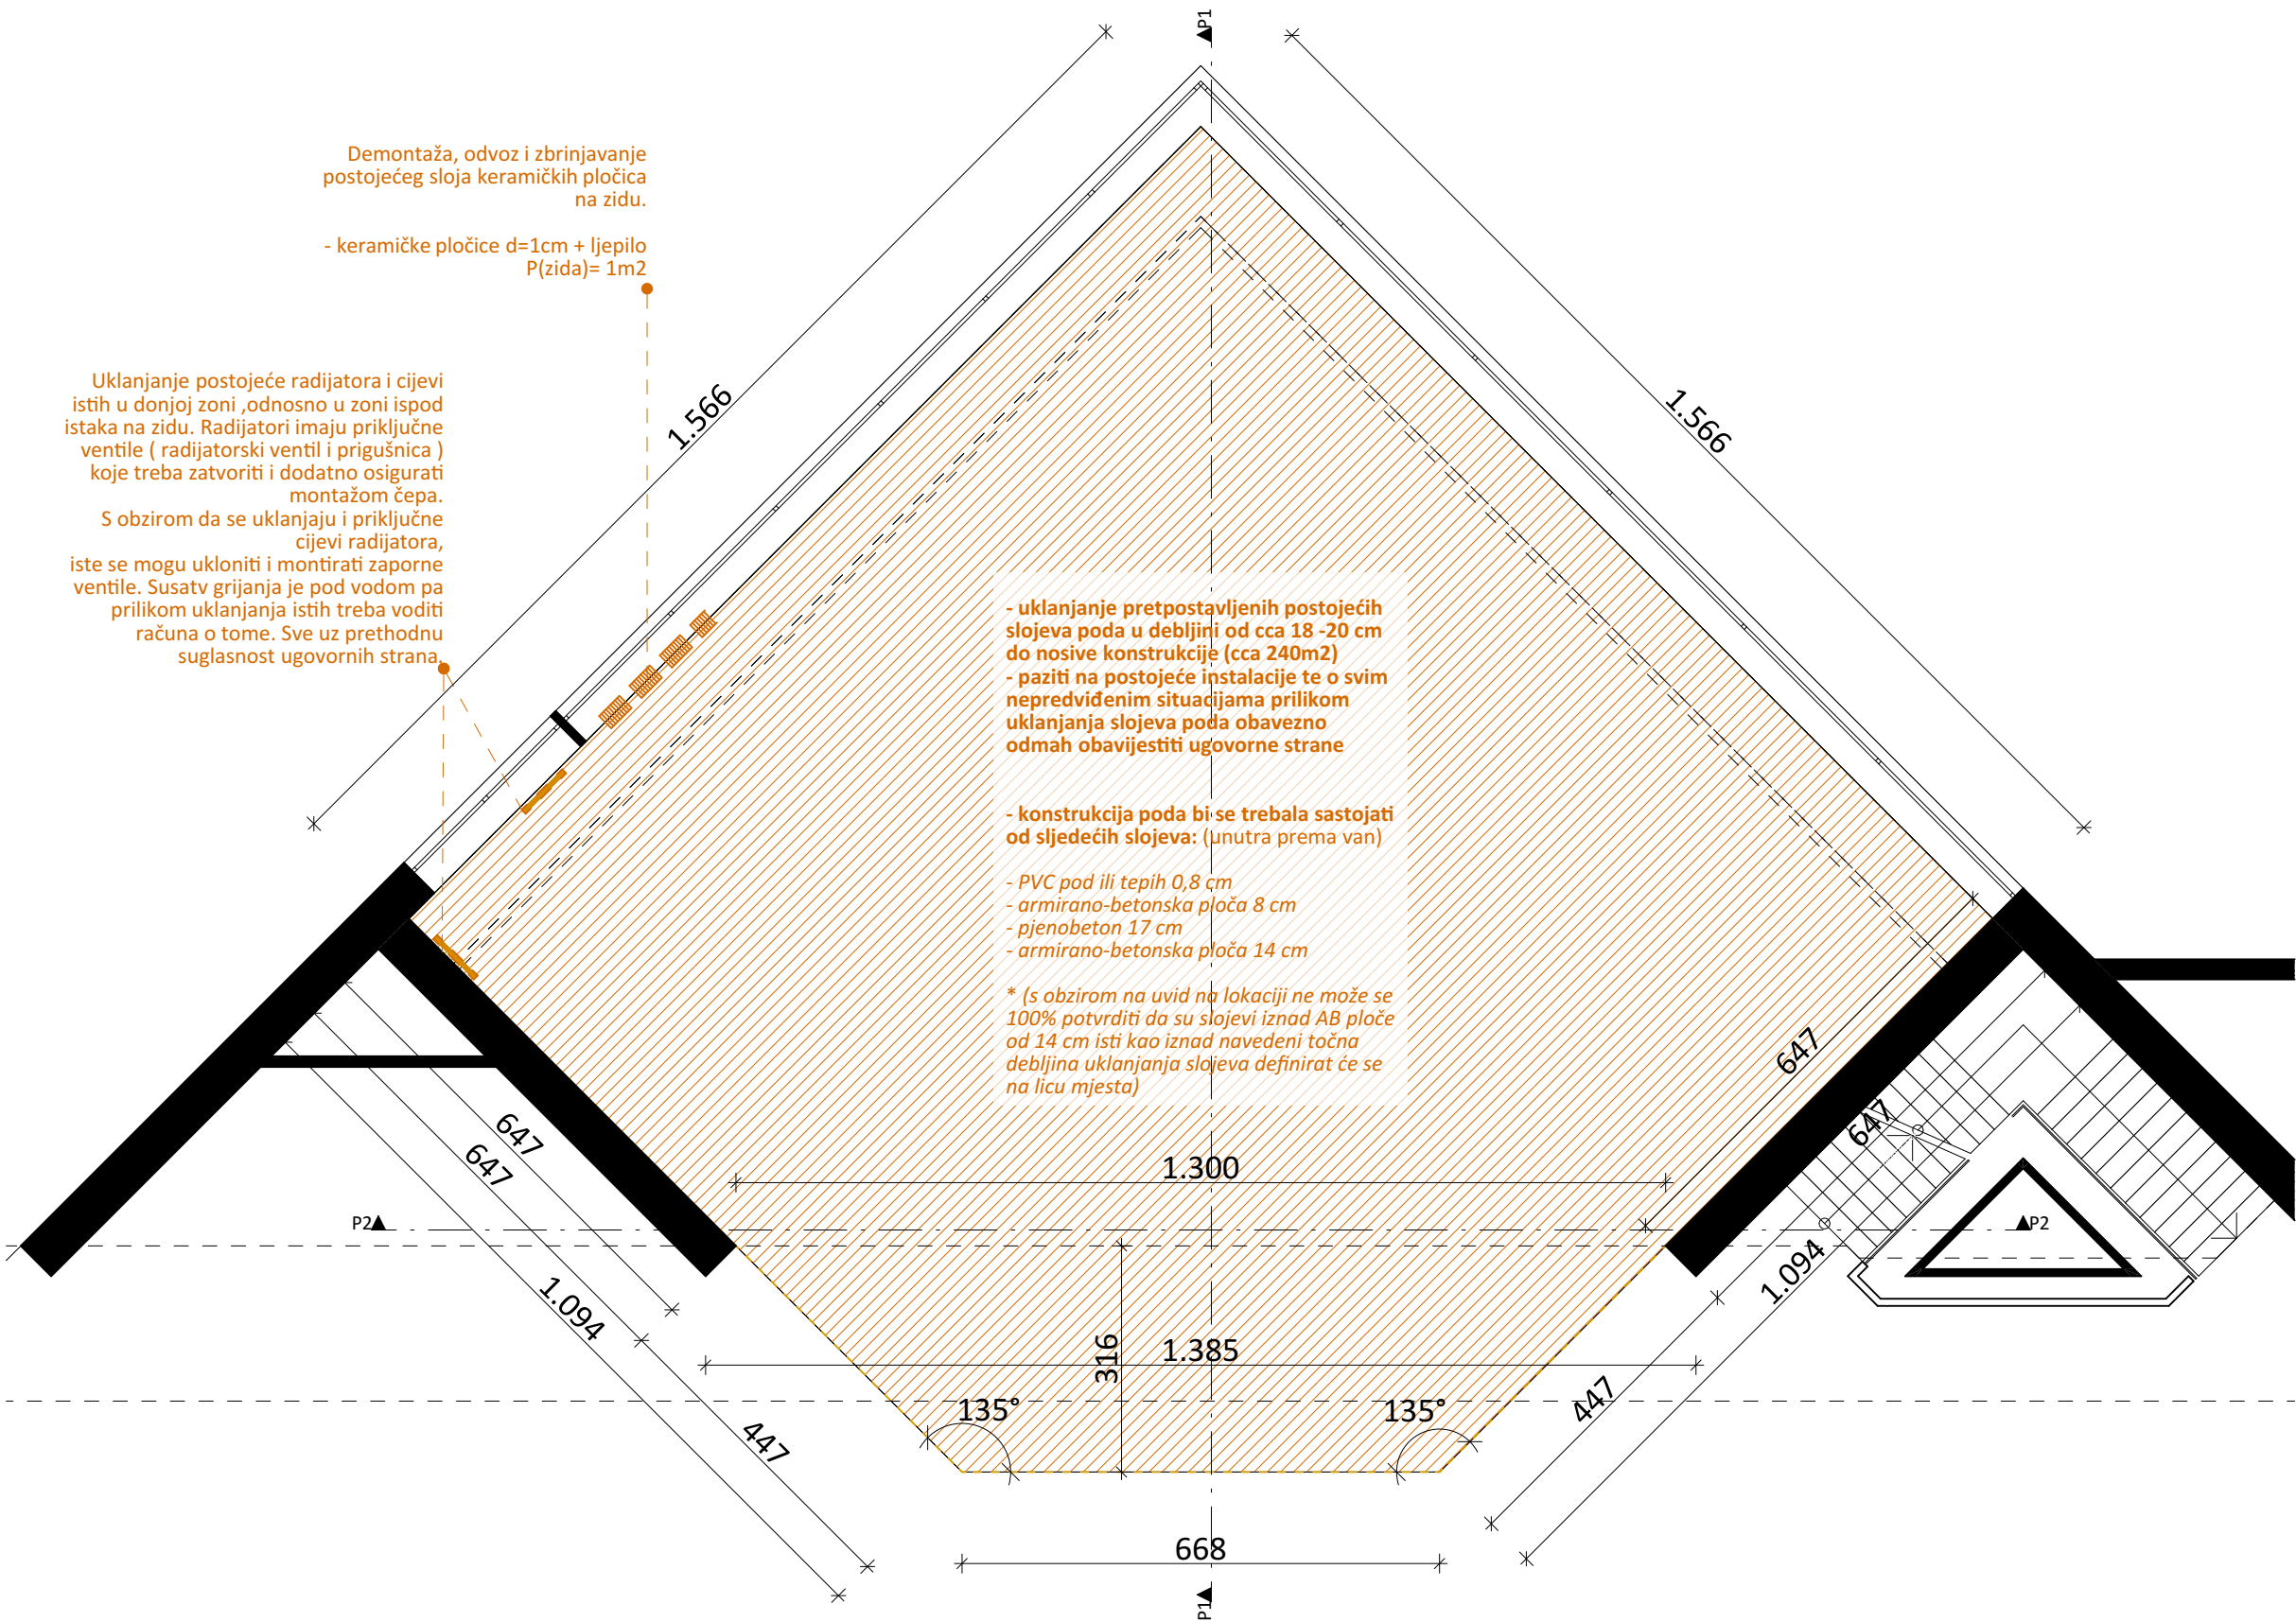

LEGENDA

 rušenje

